






23° 31' 43,3" S
47° 25' 26,8" W
Altitude 627m

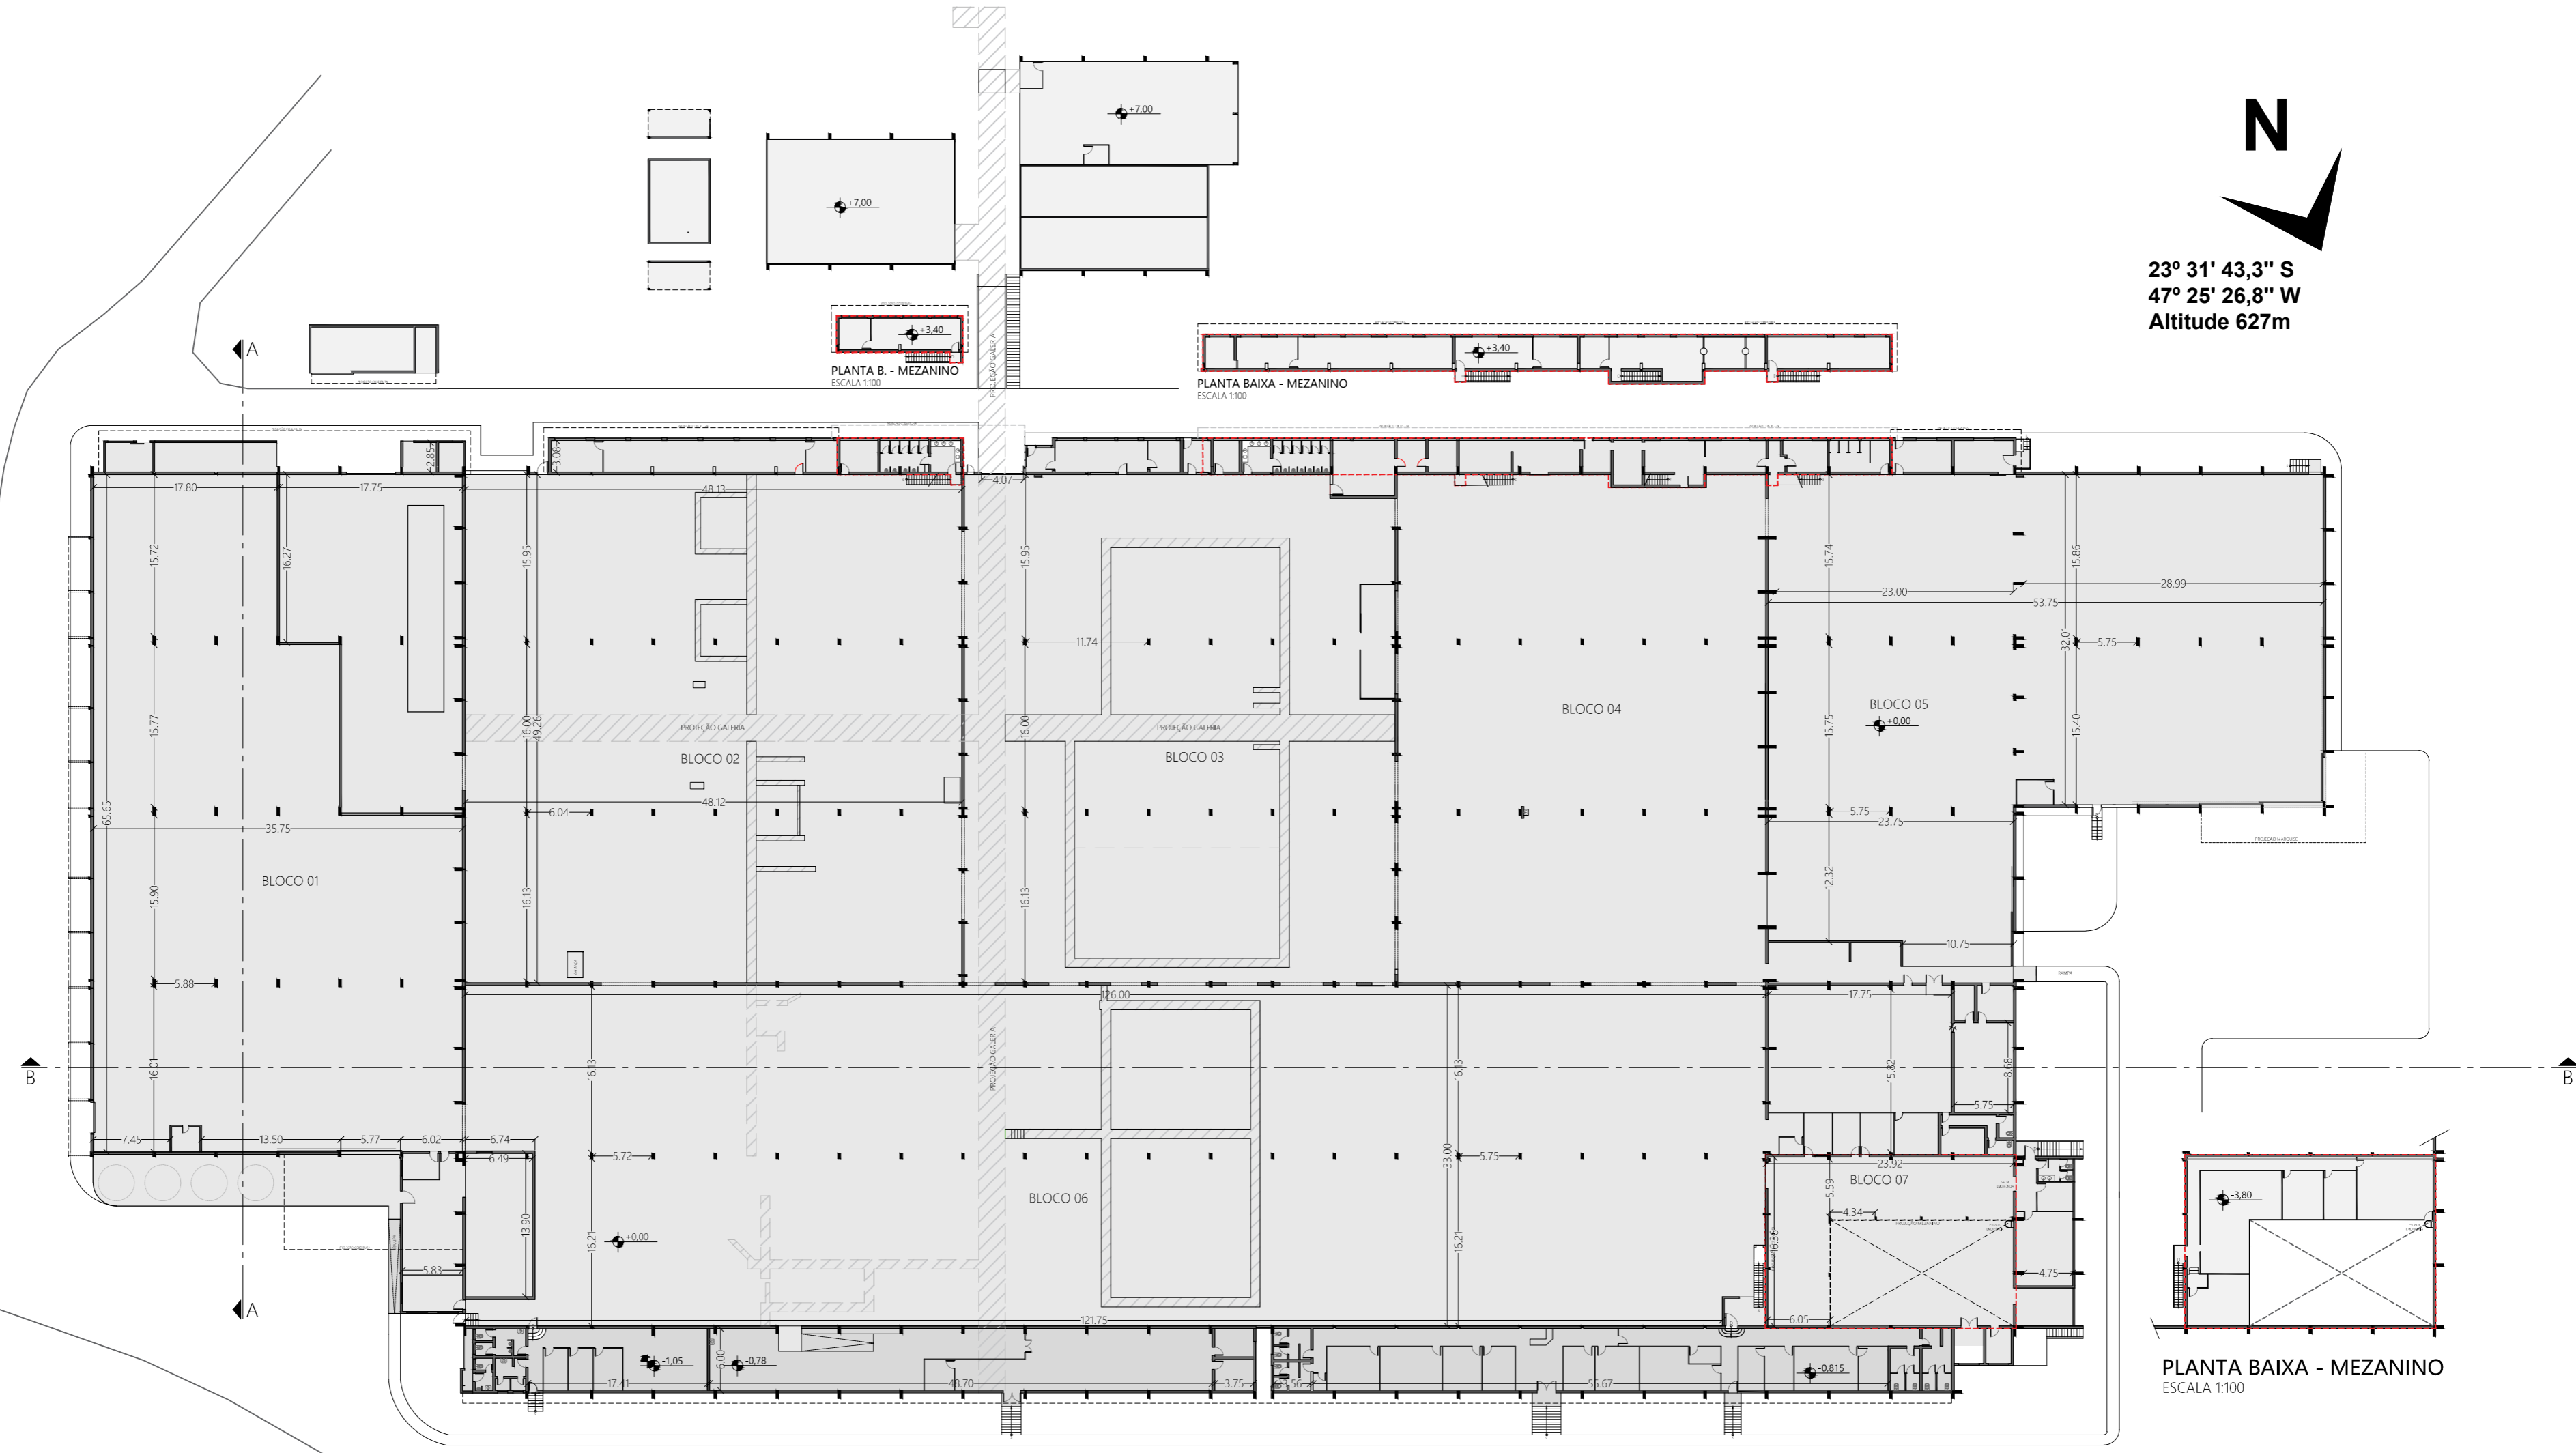

PLANTA BAIXA - GALPÃO
0 5 10 50m

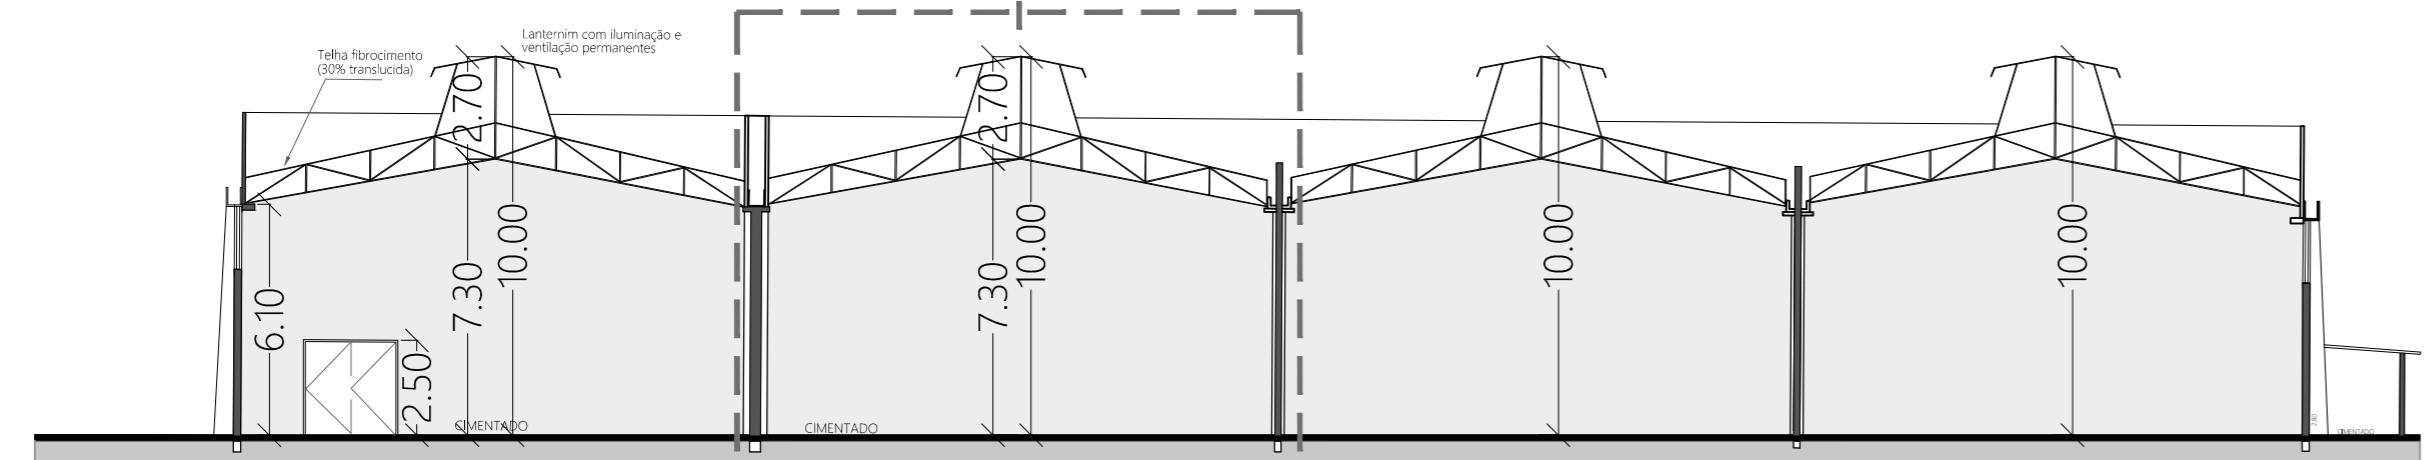

CORTE AA - GALPÃO
0 5 10m

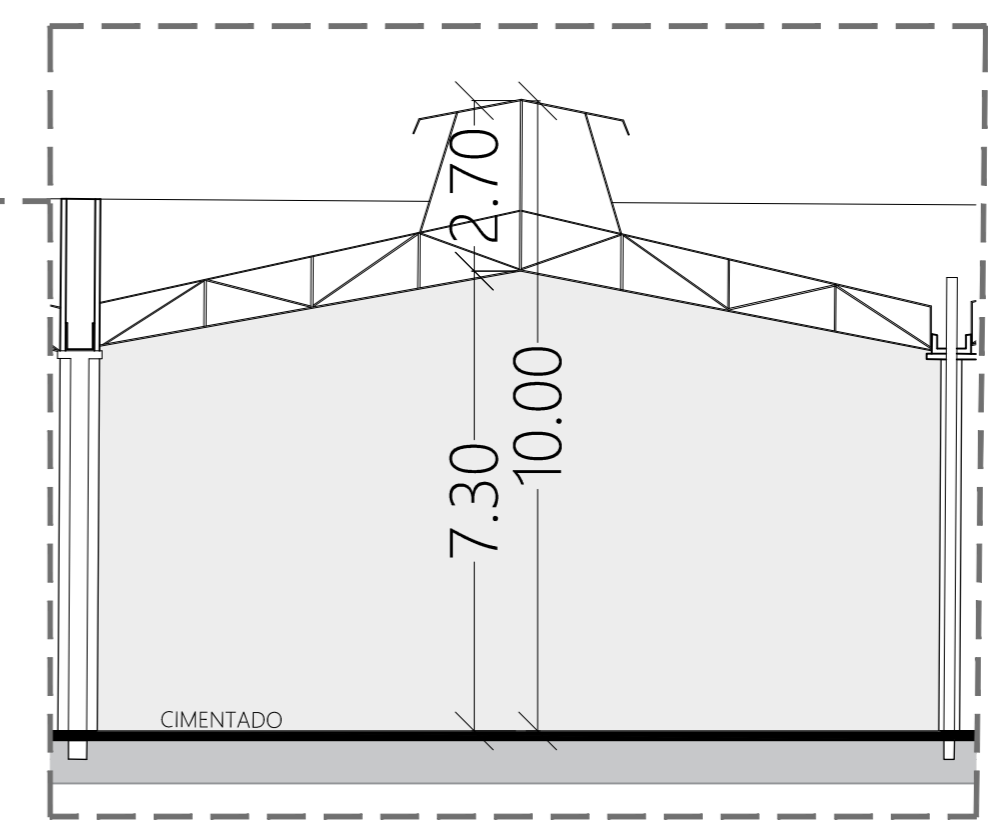

PLANTA BAIXA - MEZANINO
ESCALA 1:100